

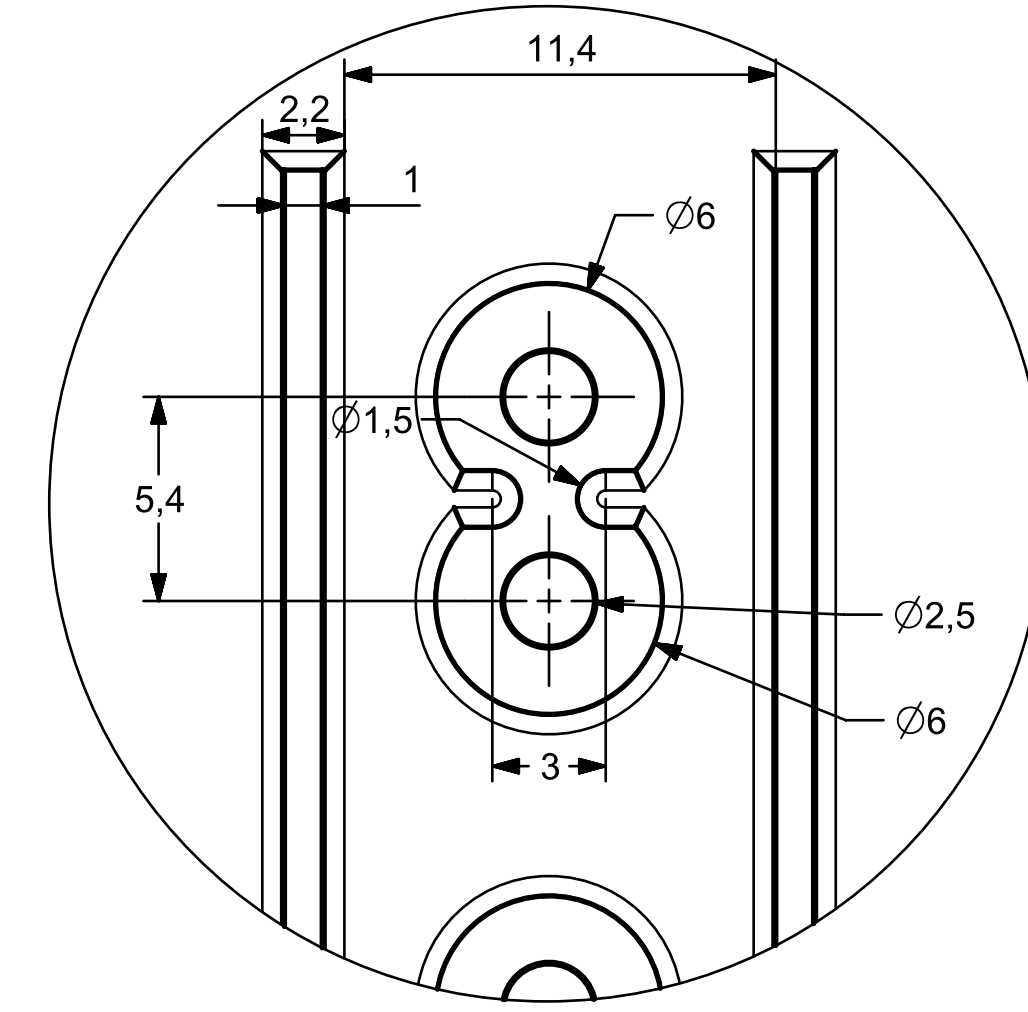
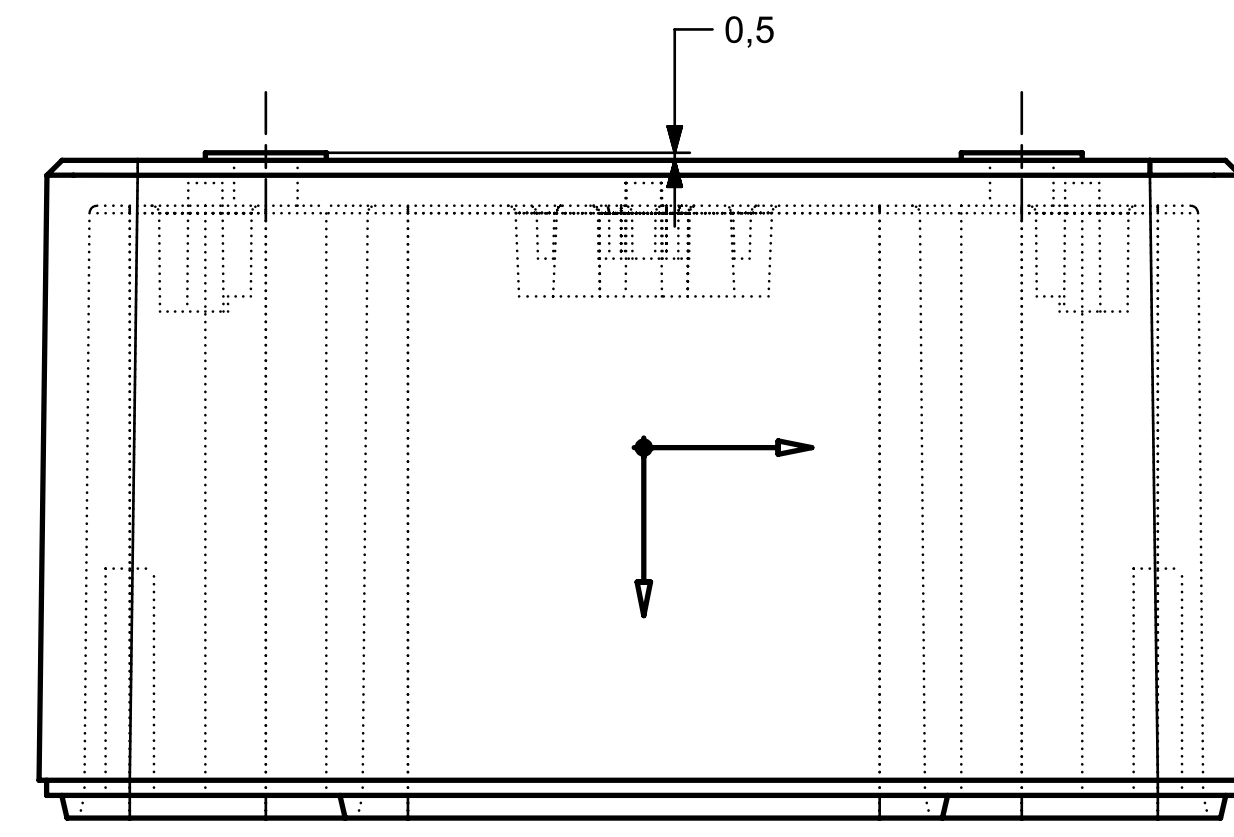






DETAIL D  
SCALE 5:1

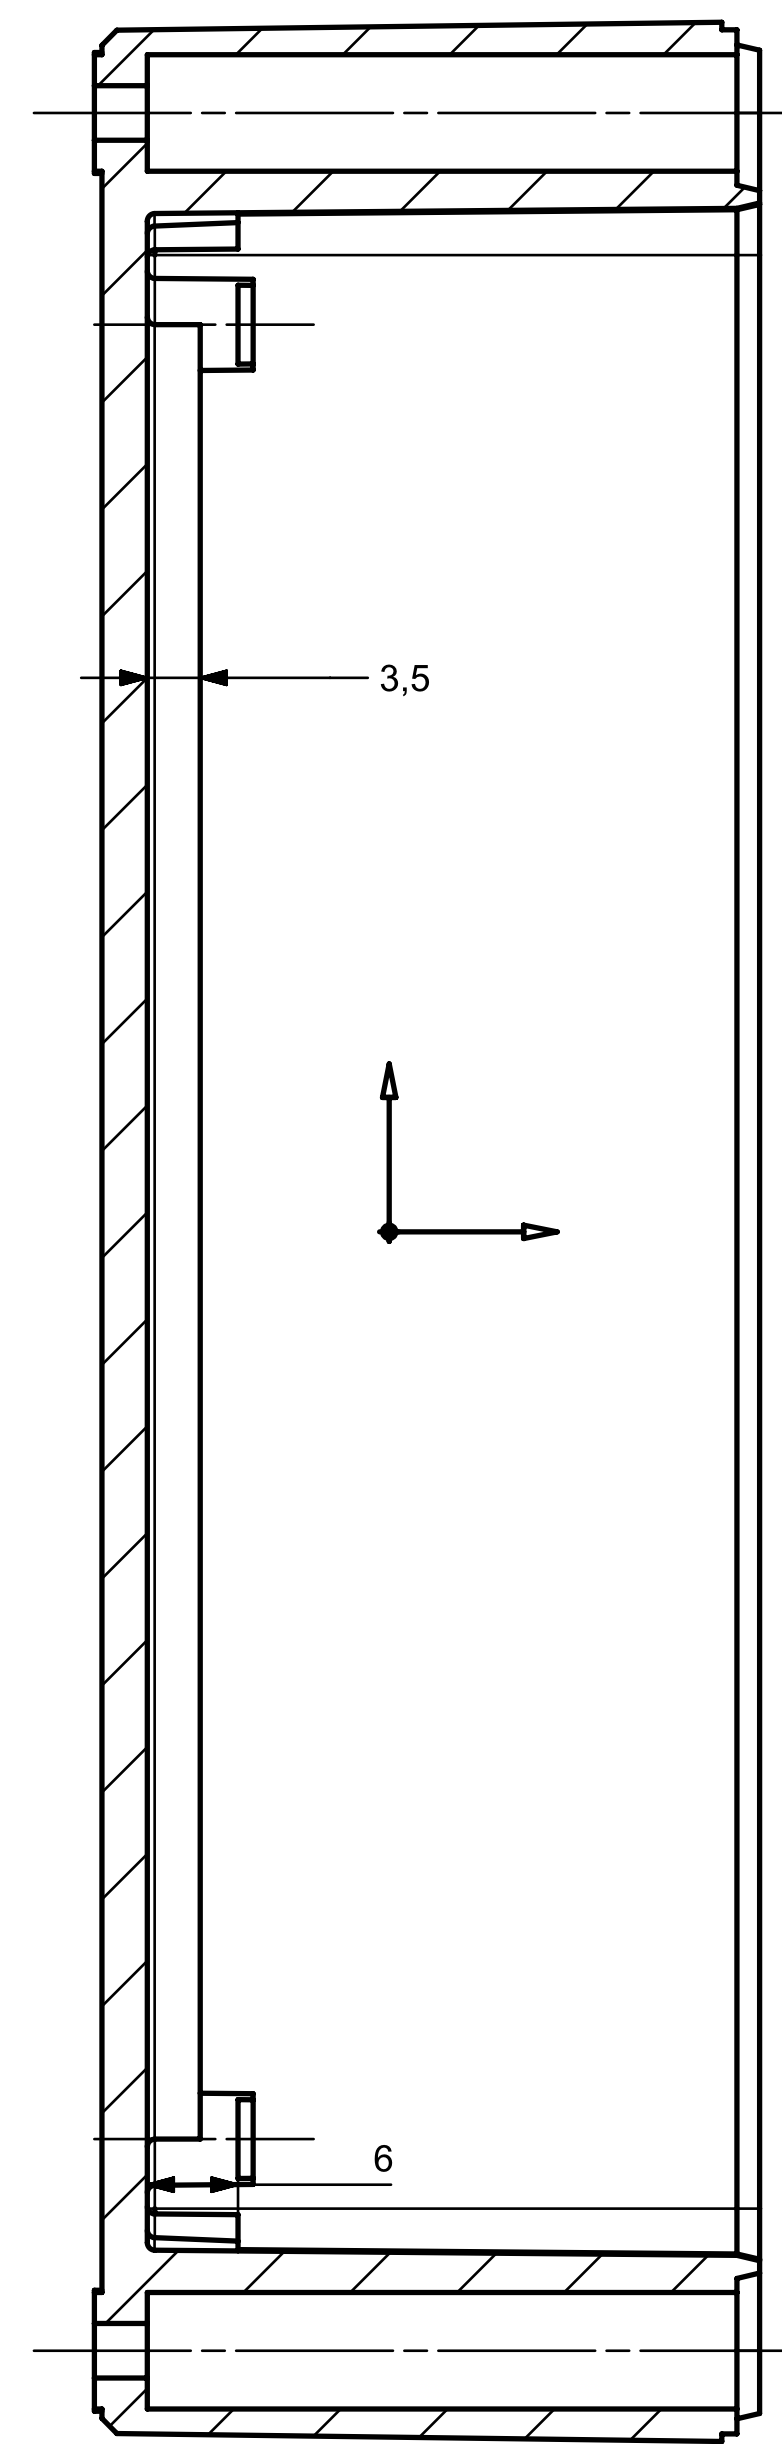



DETAIL E  
SCALE 5:1

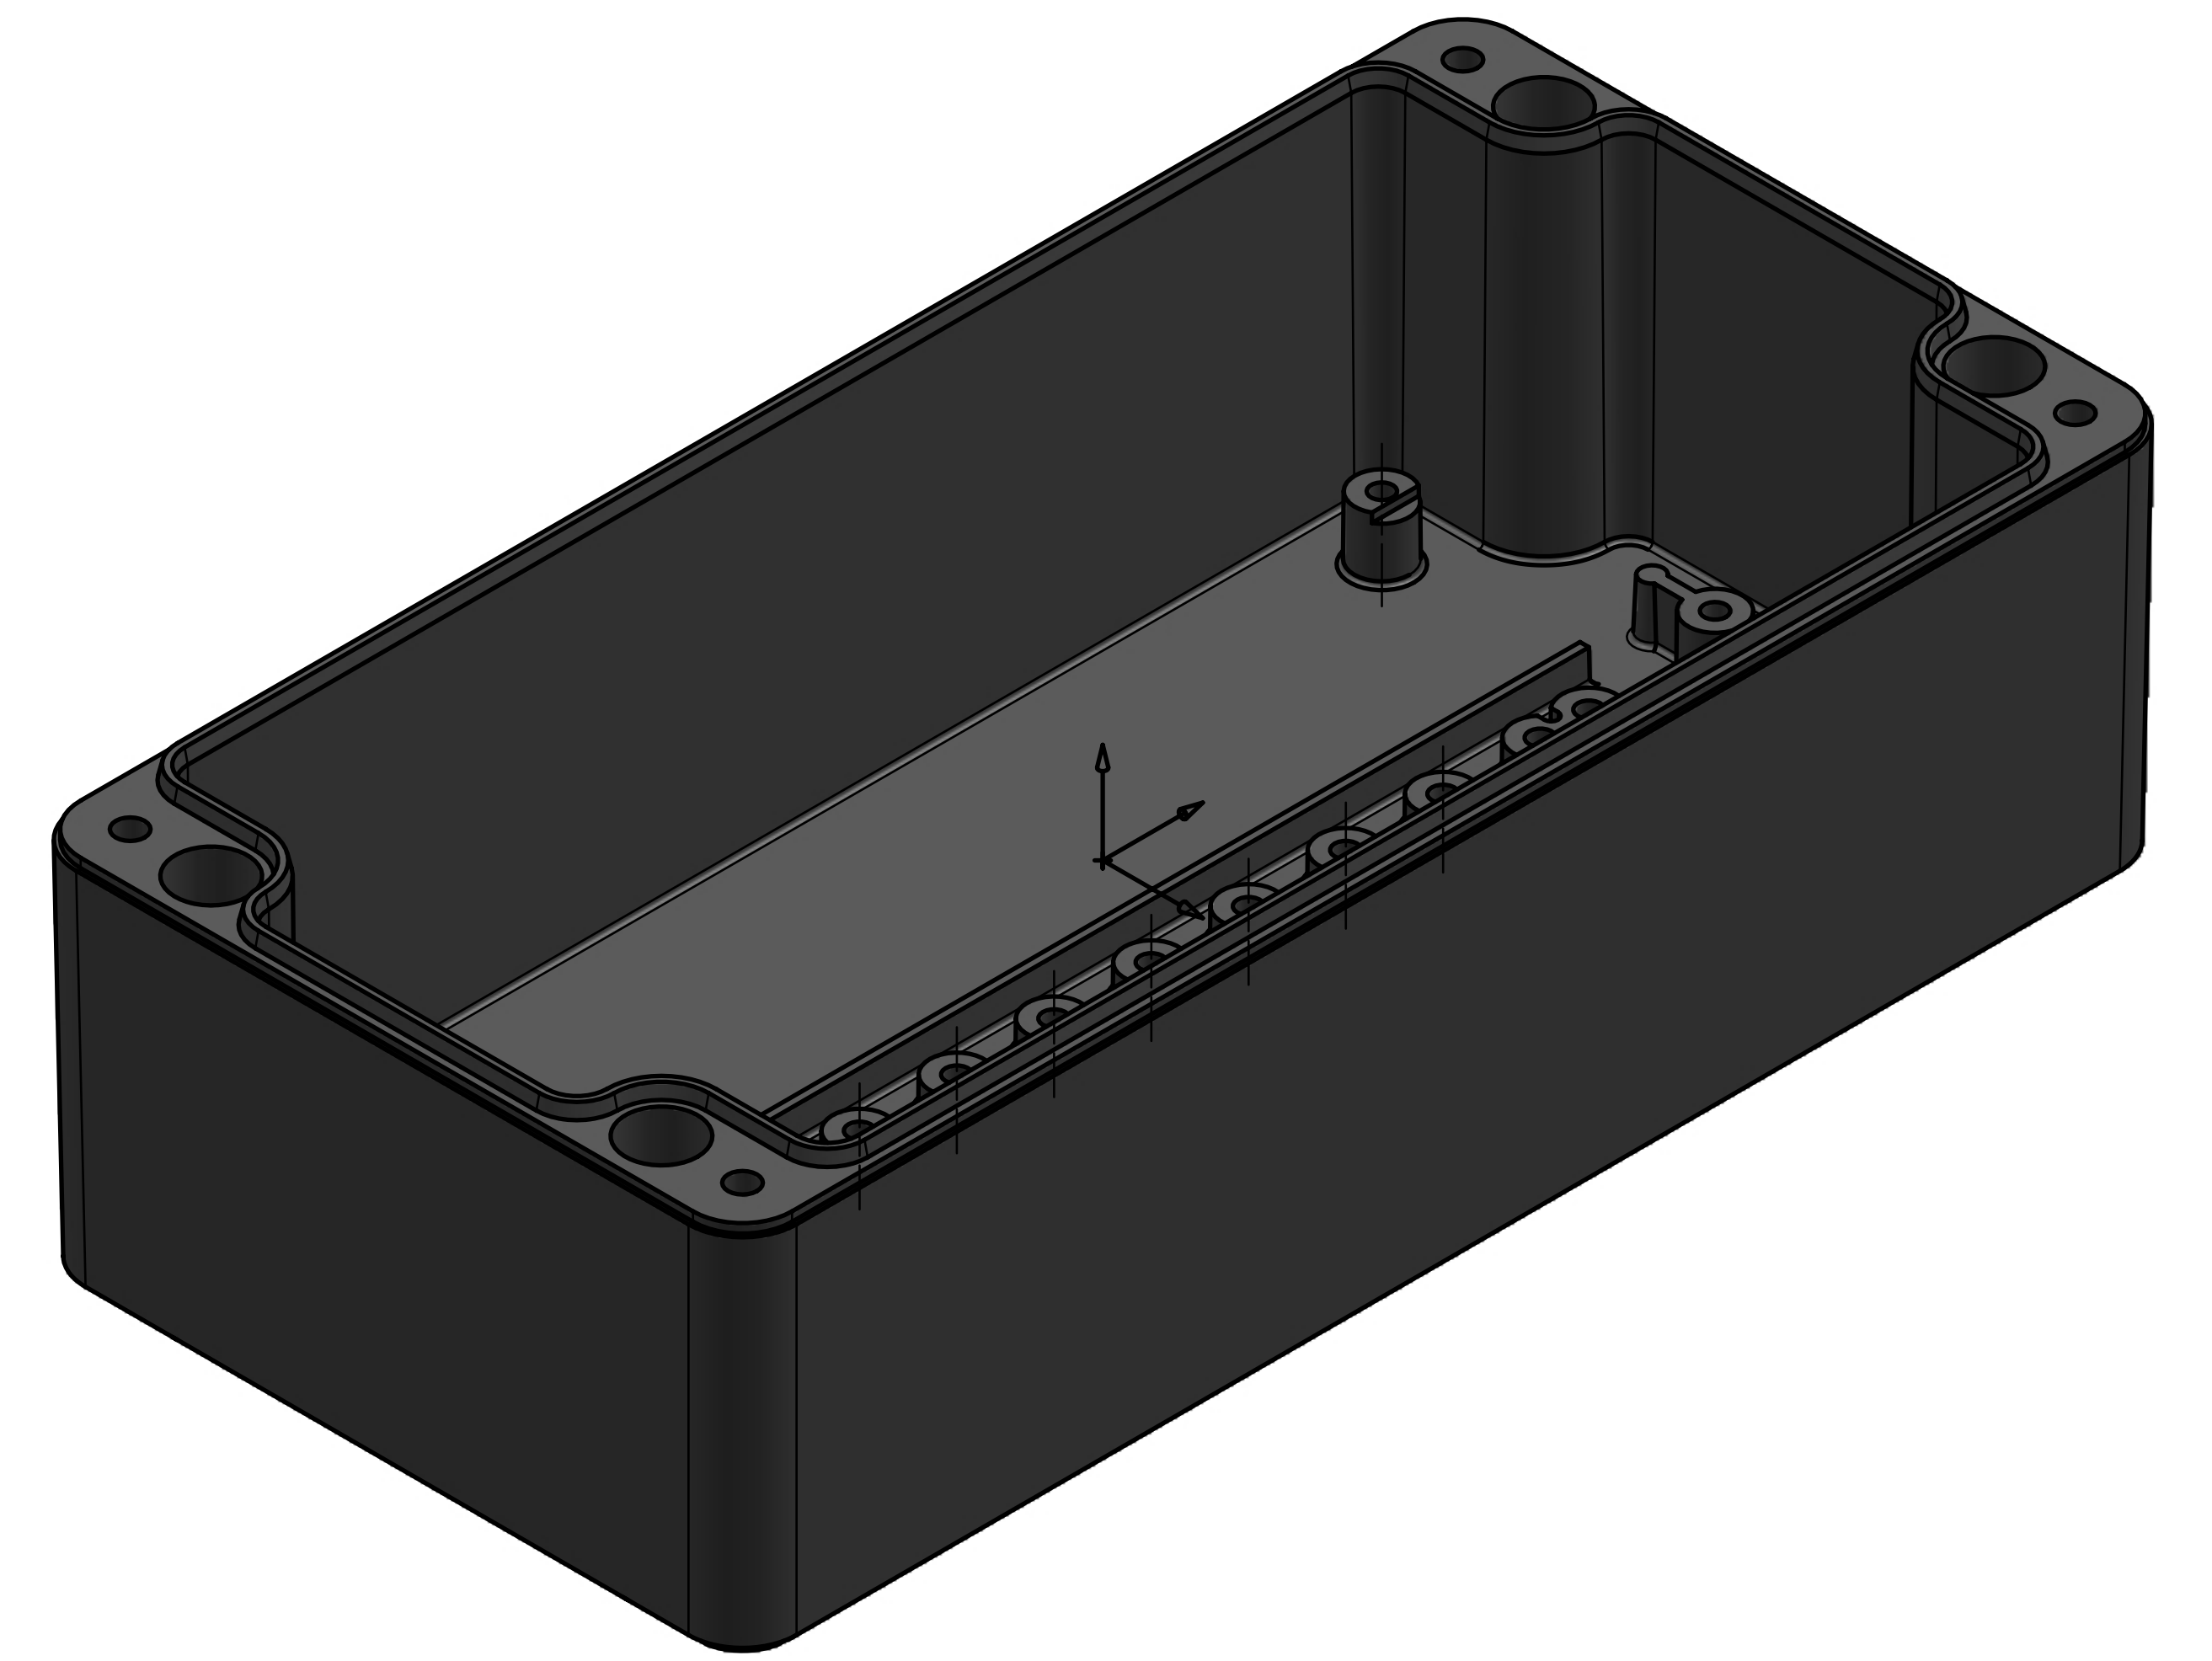





SECTION C-C

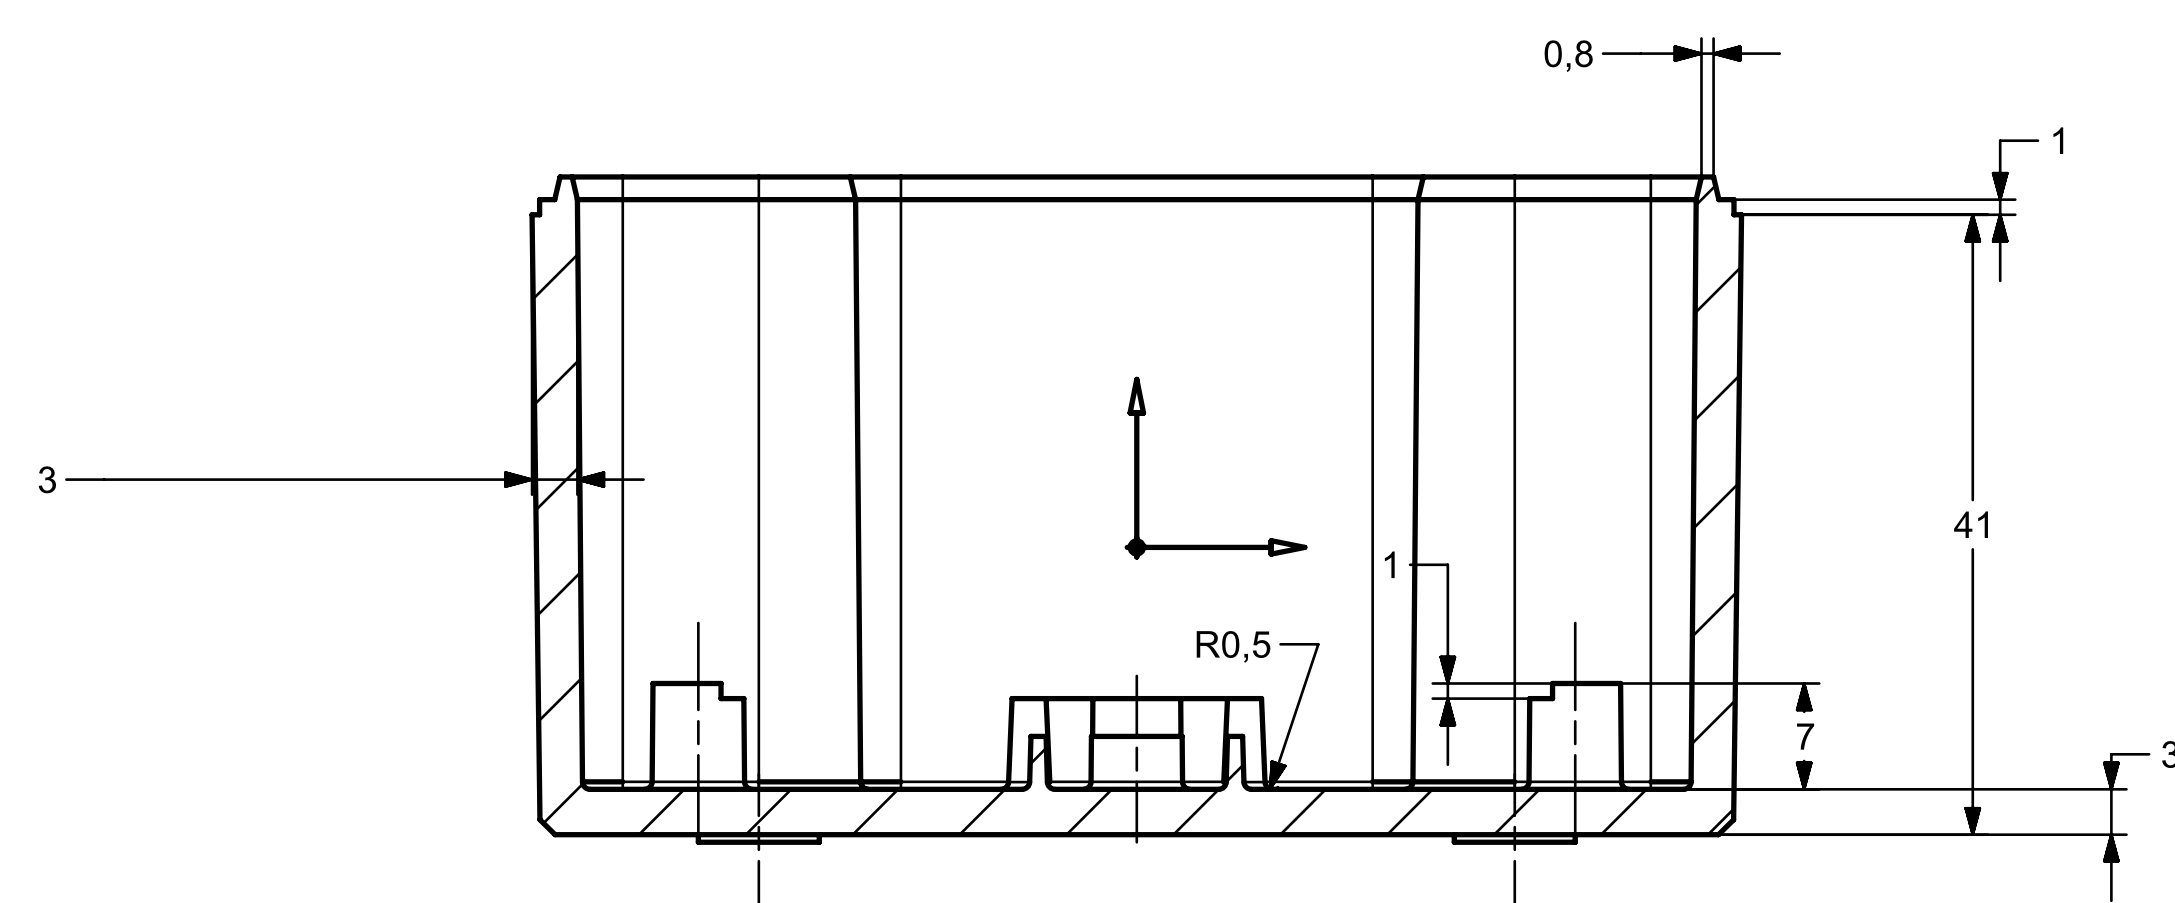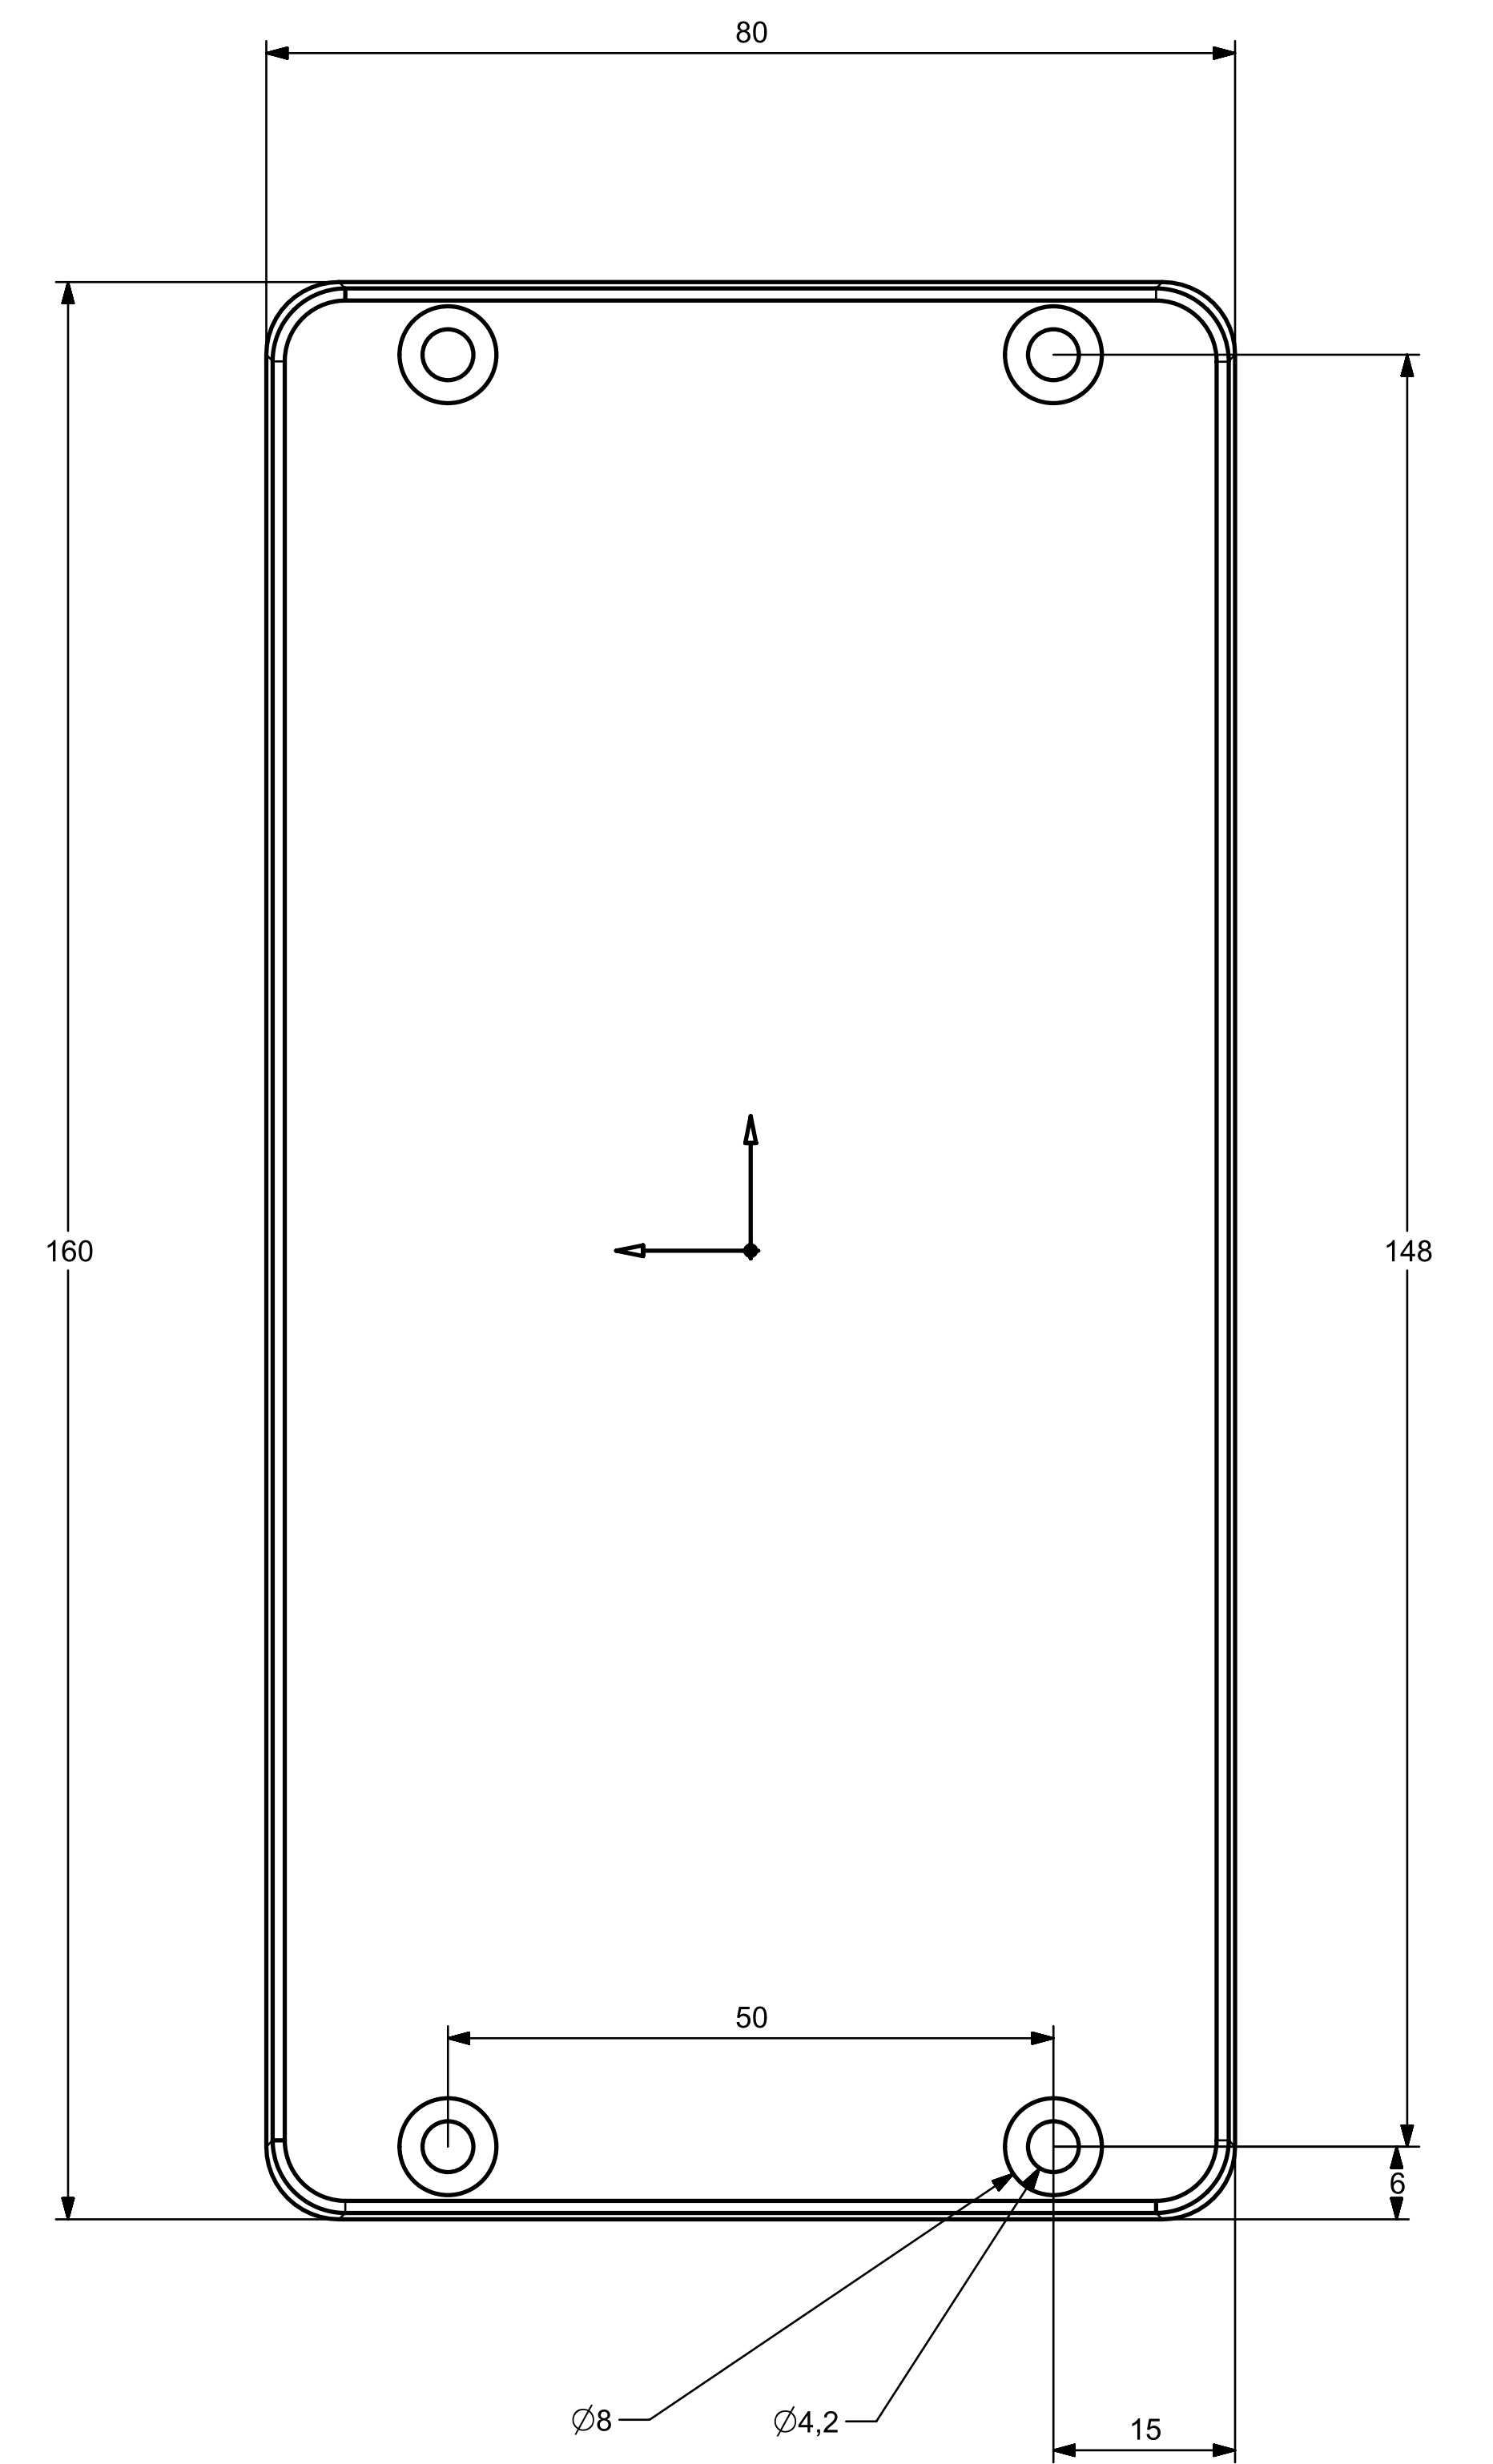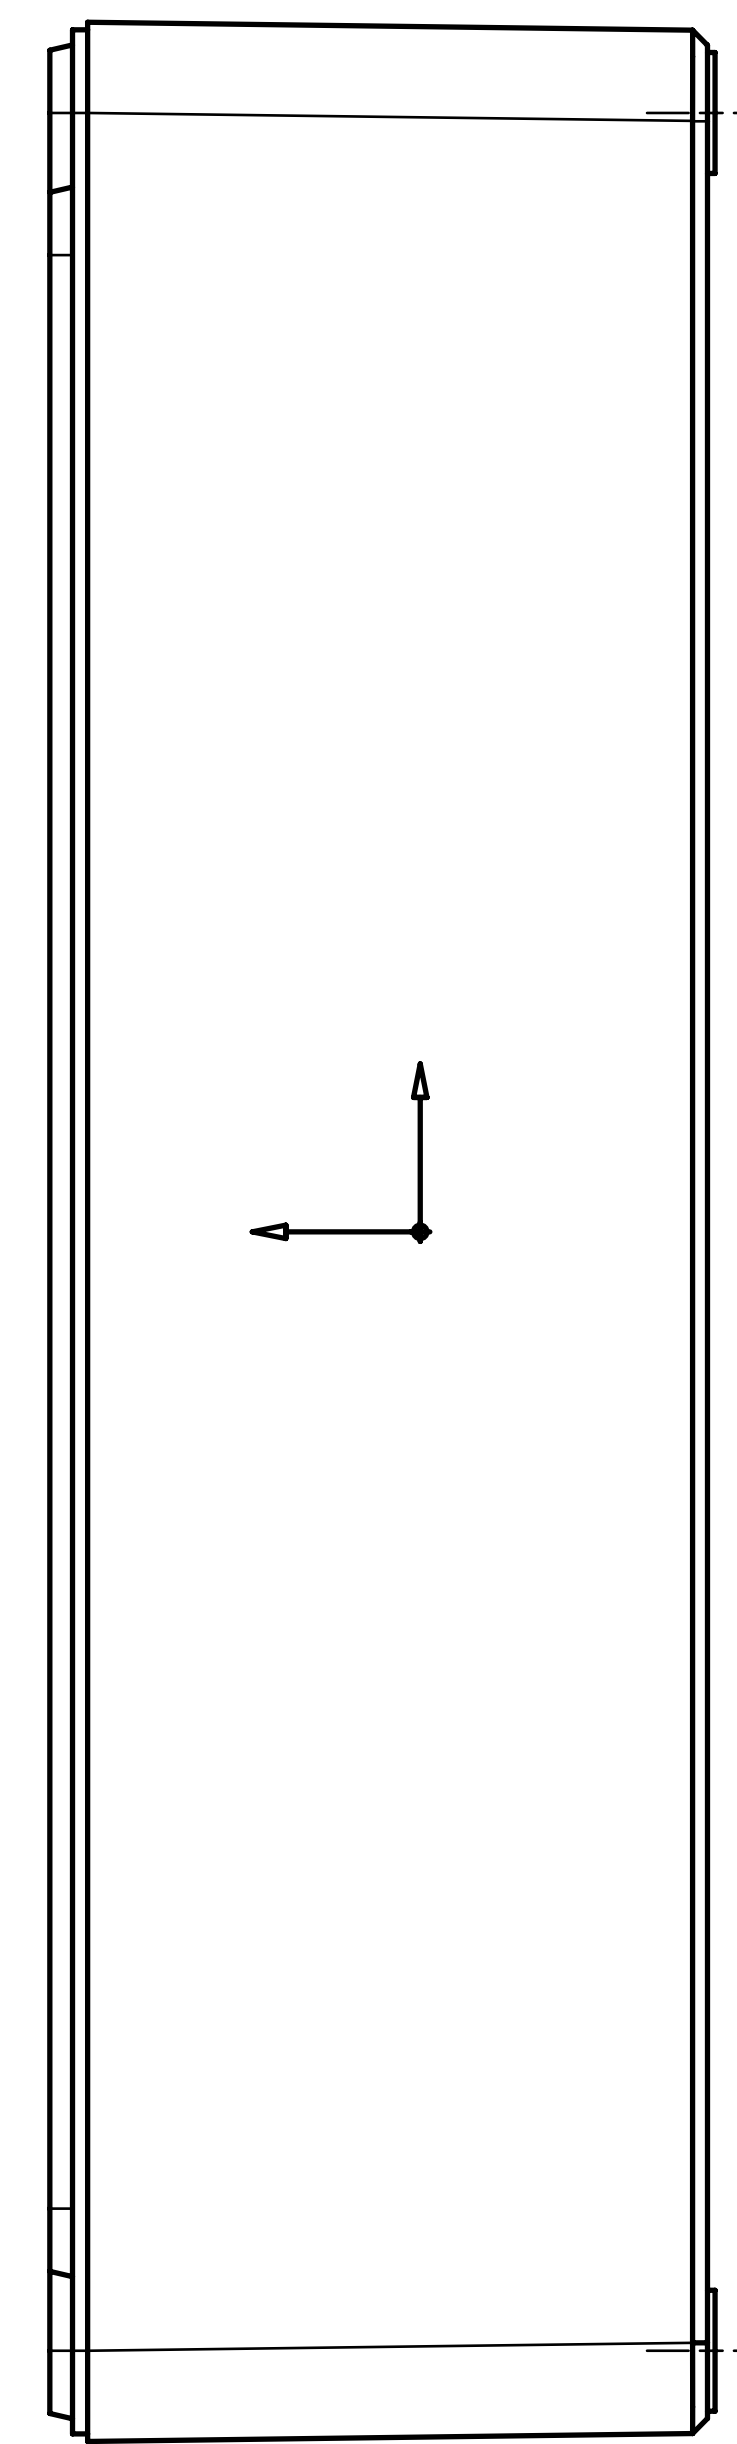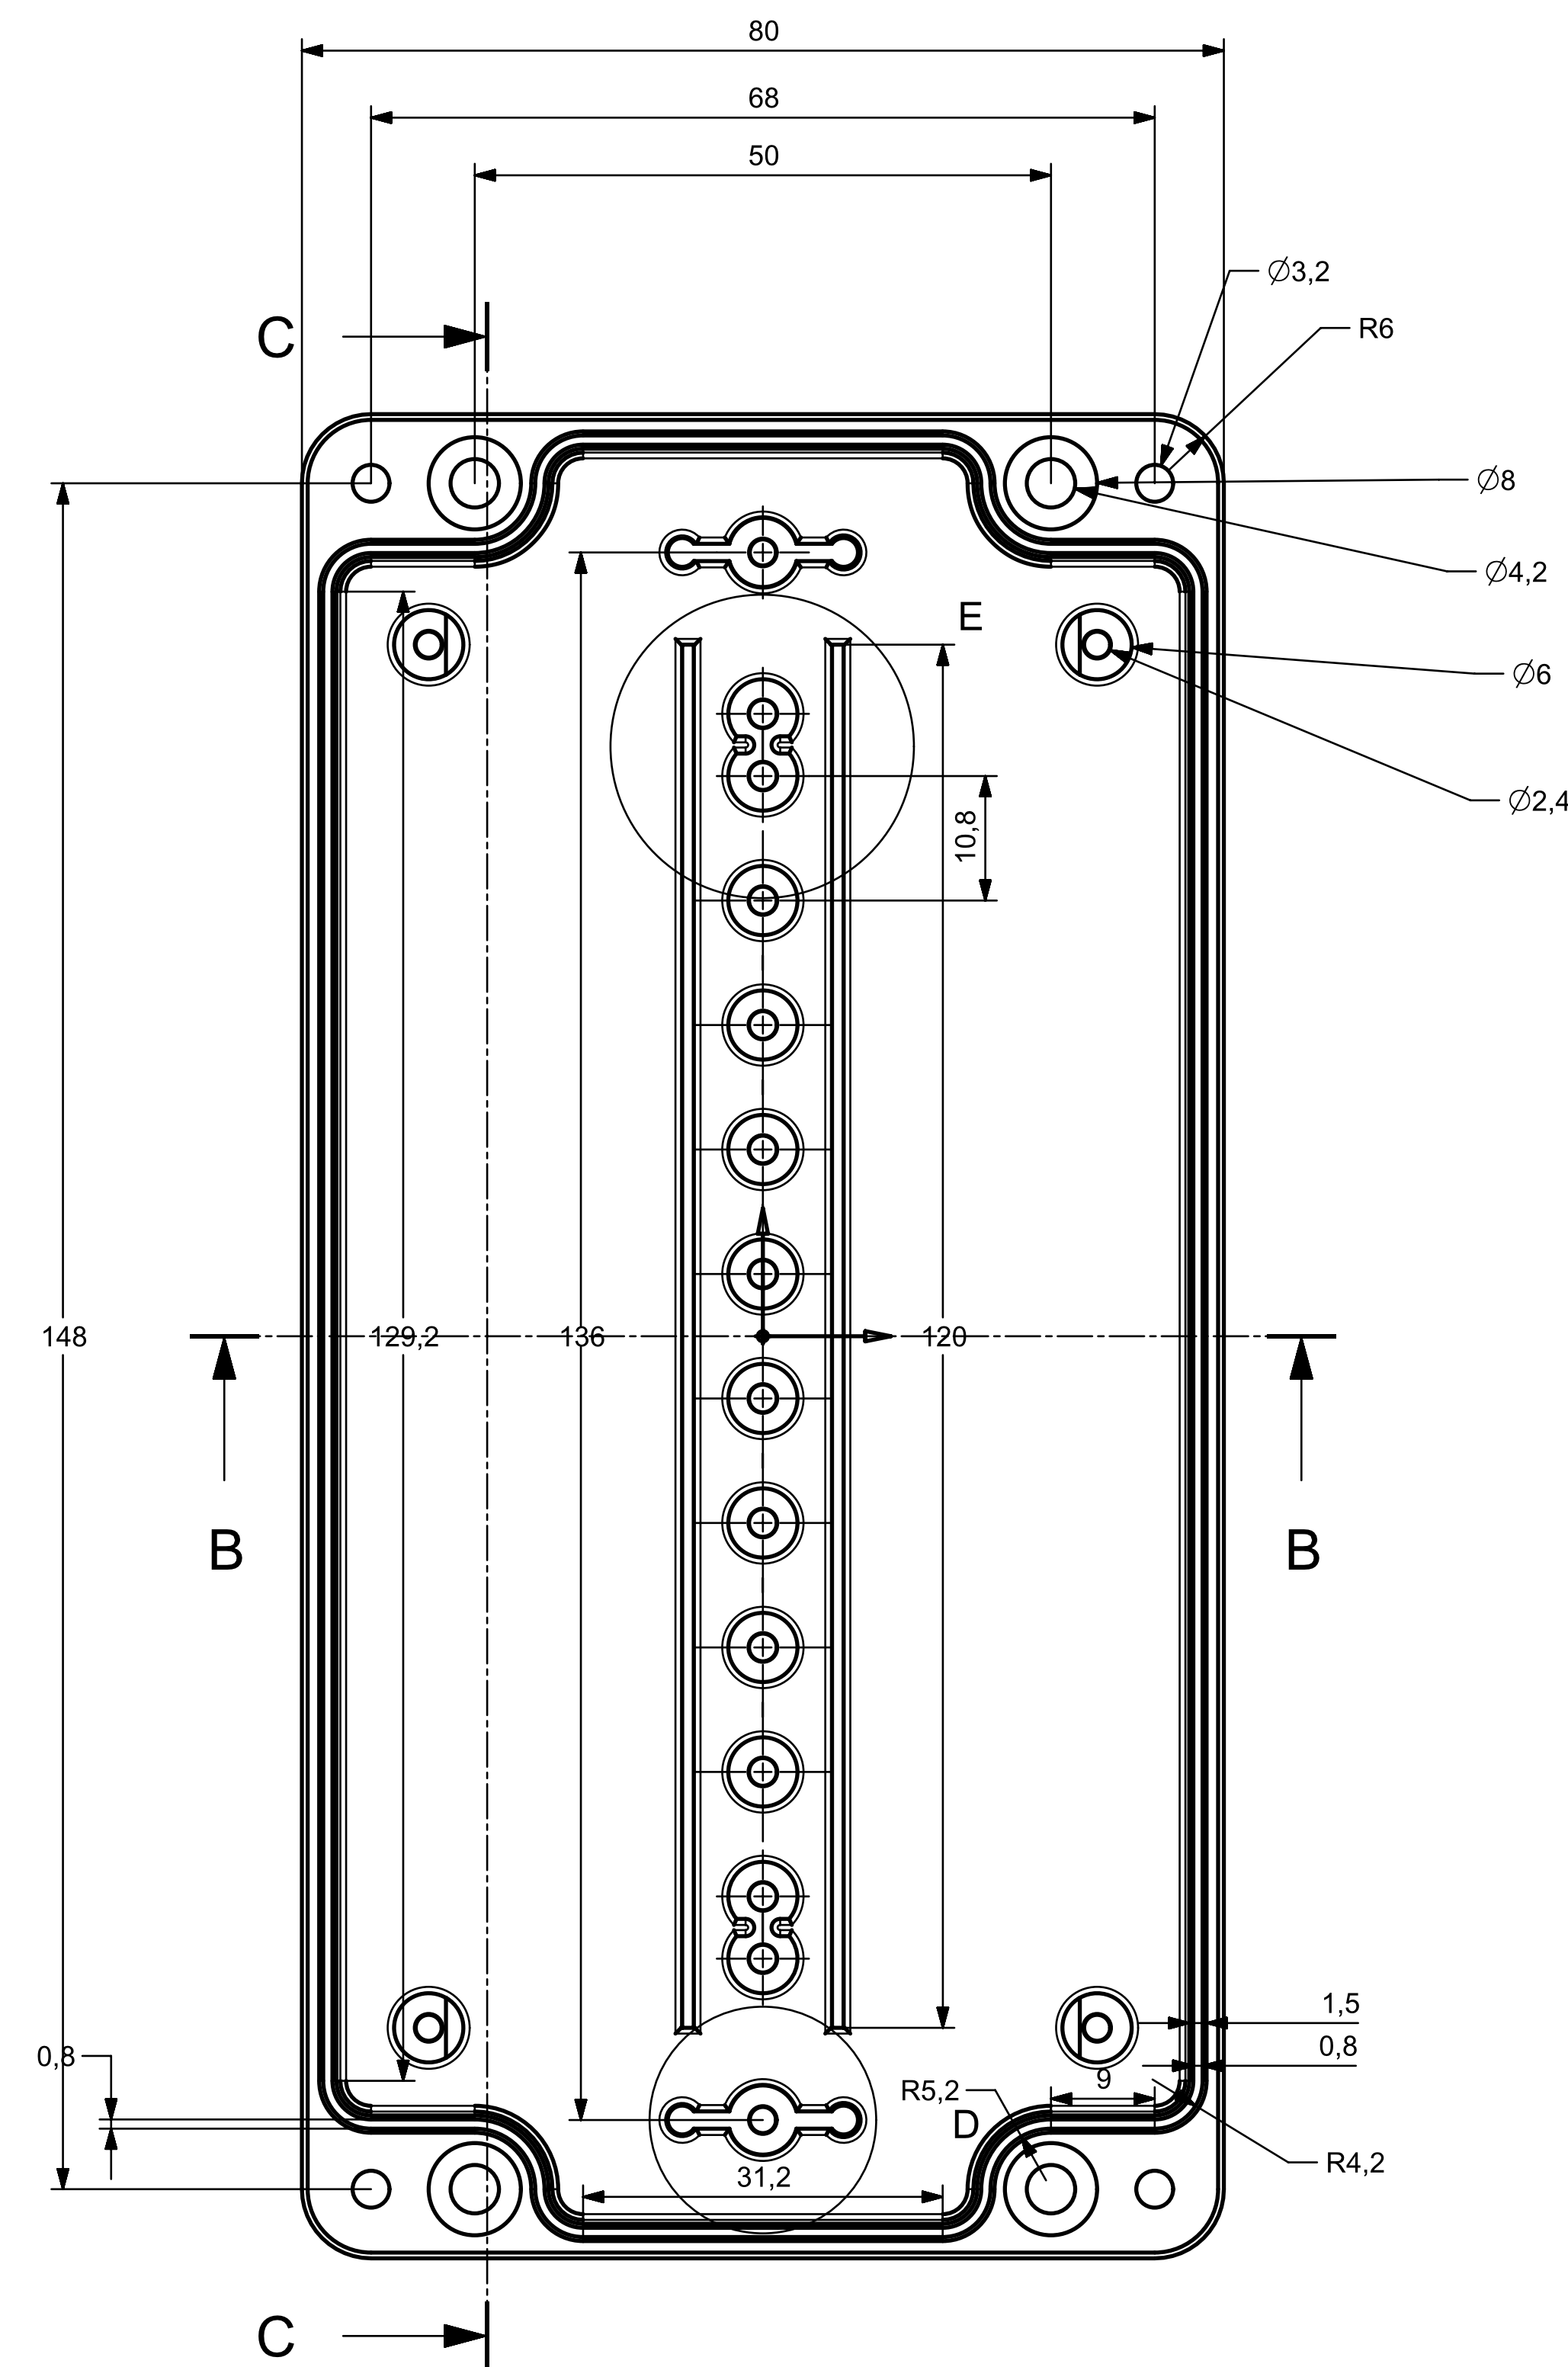

SECTION B-B

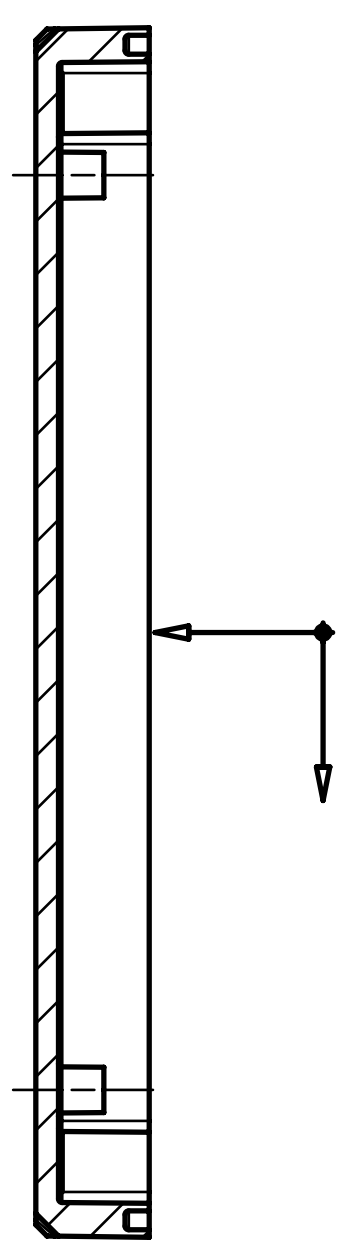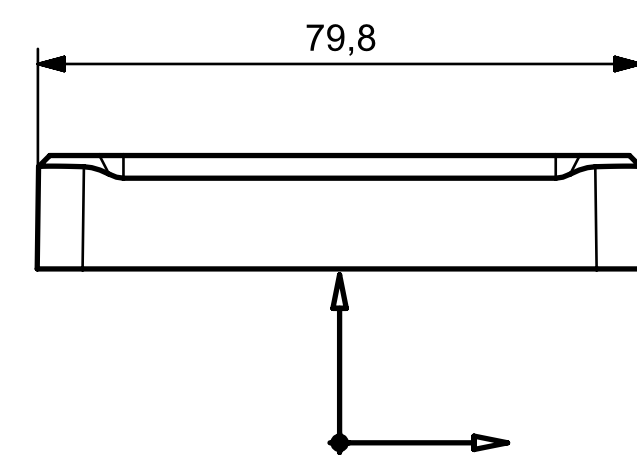

SECTION A-A

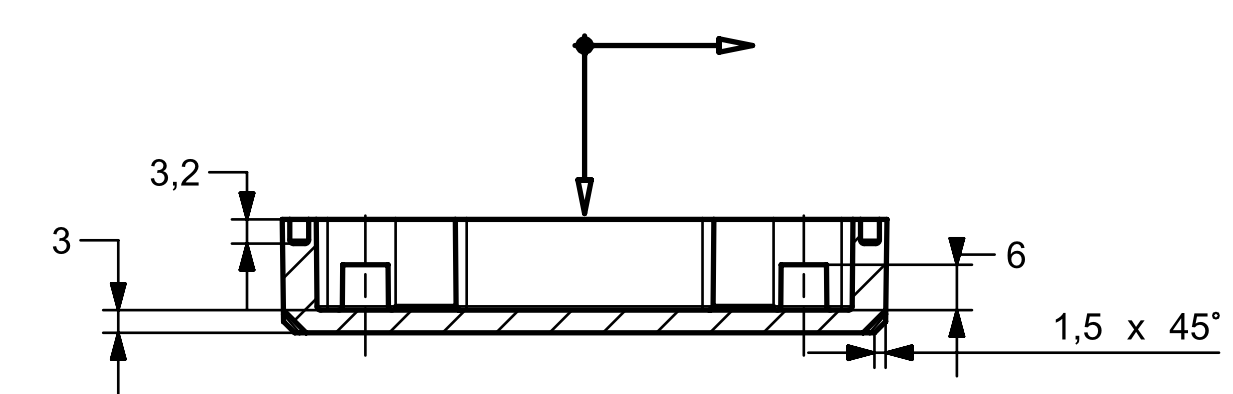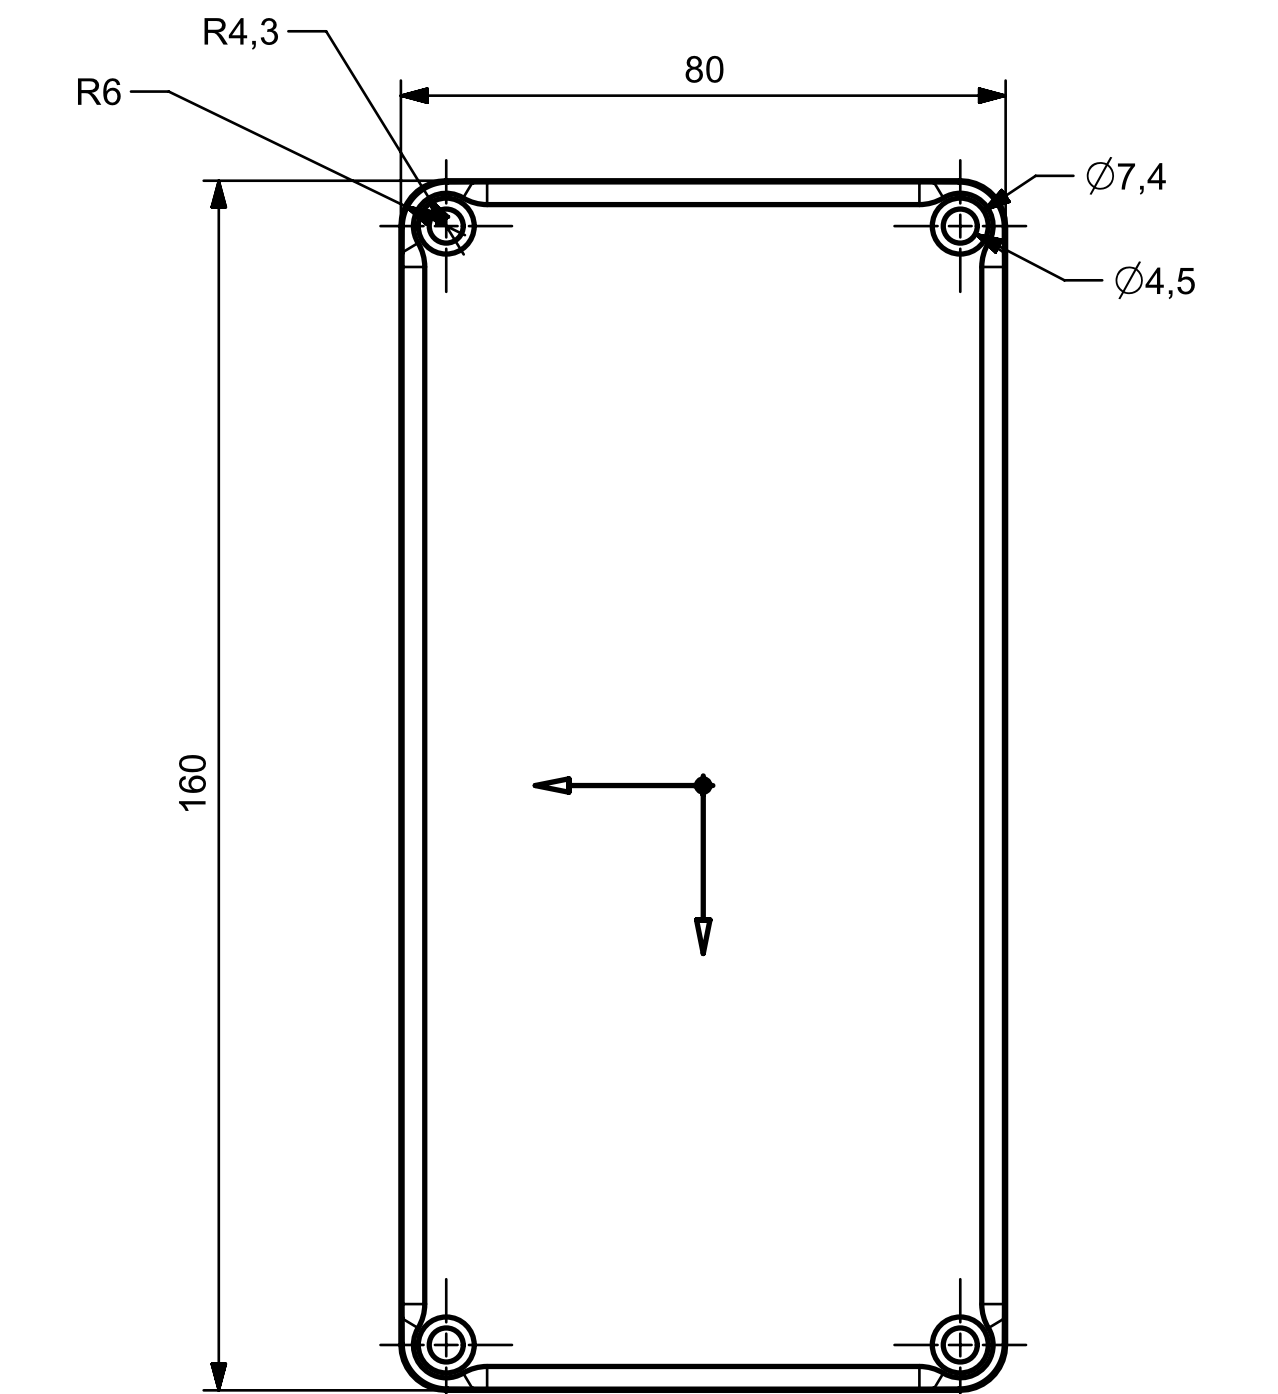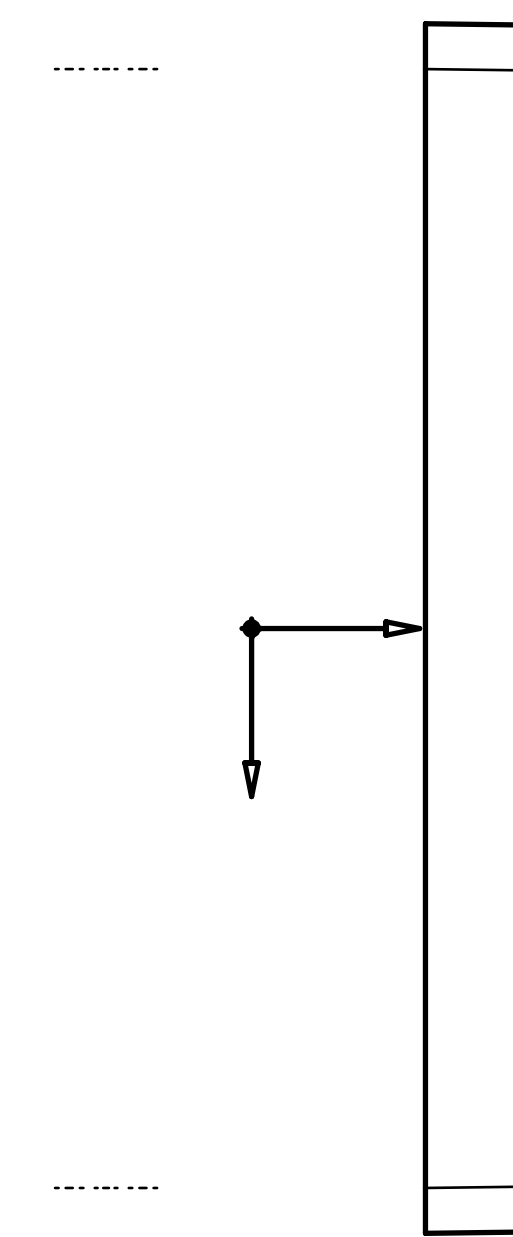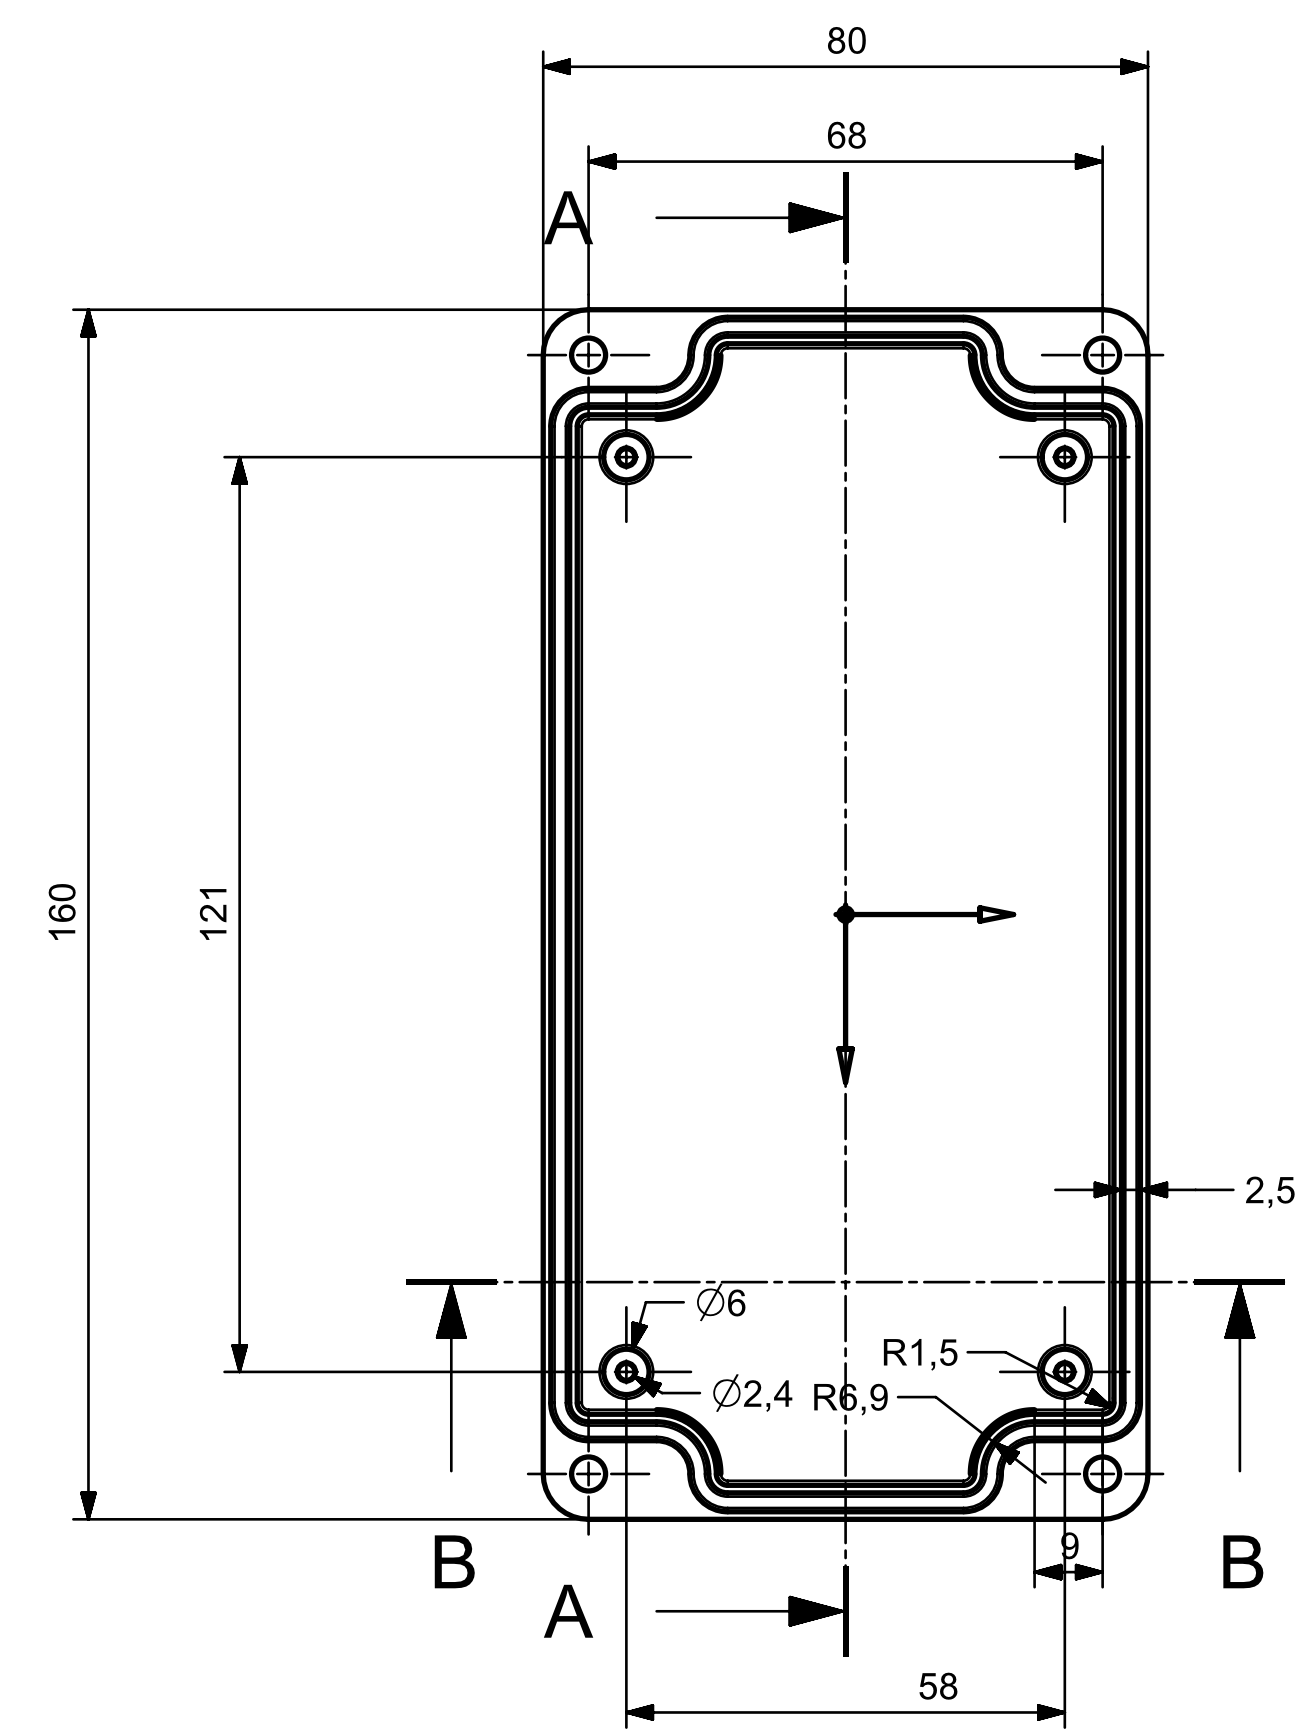

SECTION B-B